

HANO RENTAL PROJECT - SITE PLAN

Iris Development • June 2020

RENTAL PROJECT LOCATION MAP

1000 Melpomene

3249 Tchoupitoulas


Riverbend Cluster

8951 Birch

1400-40 General Ogden

1711-35 Cambronne


8733 Plum

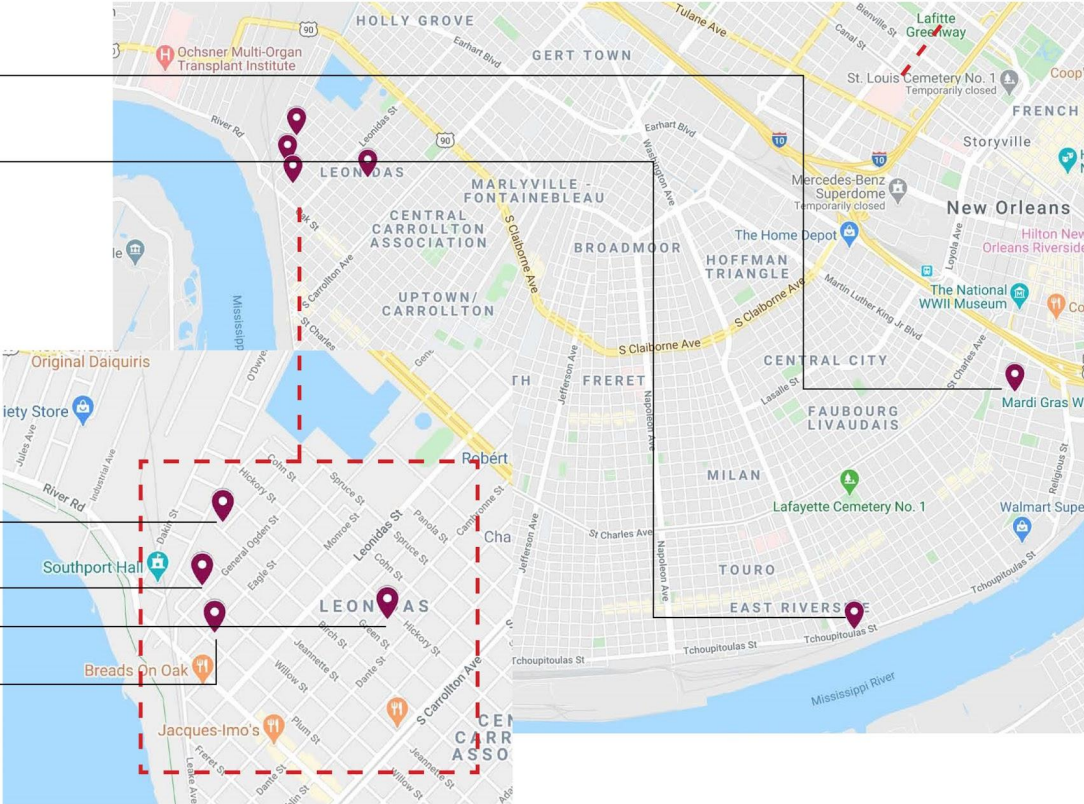



General Ogden



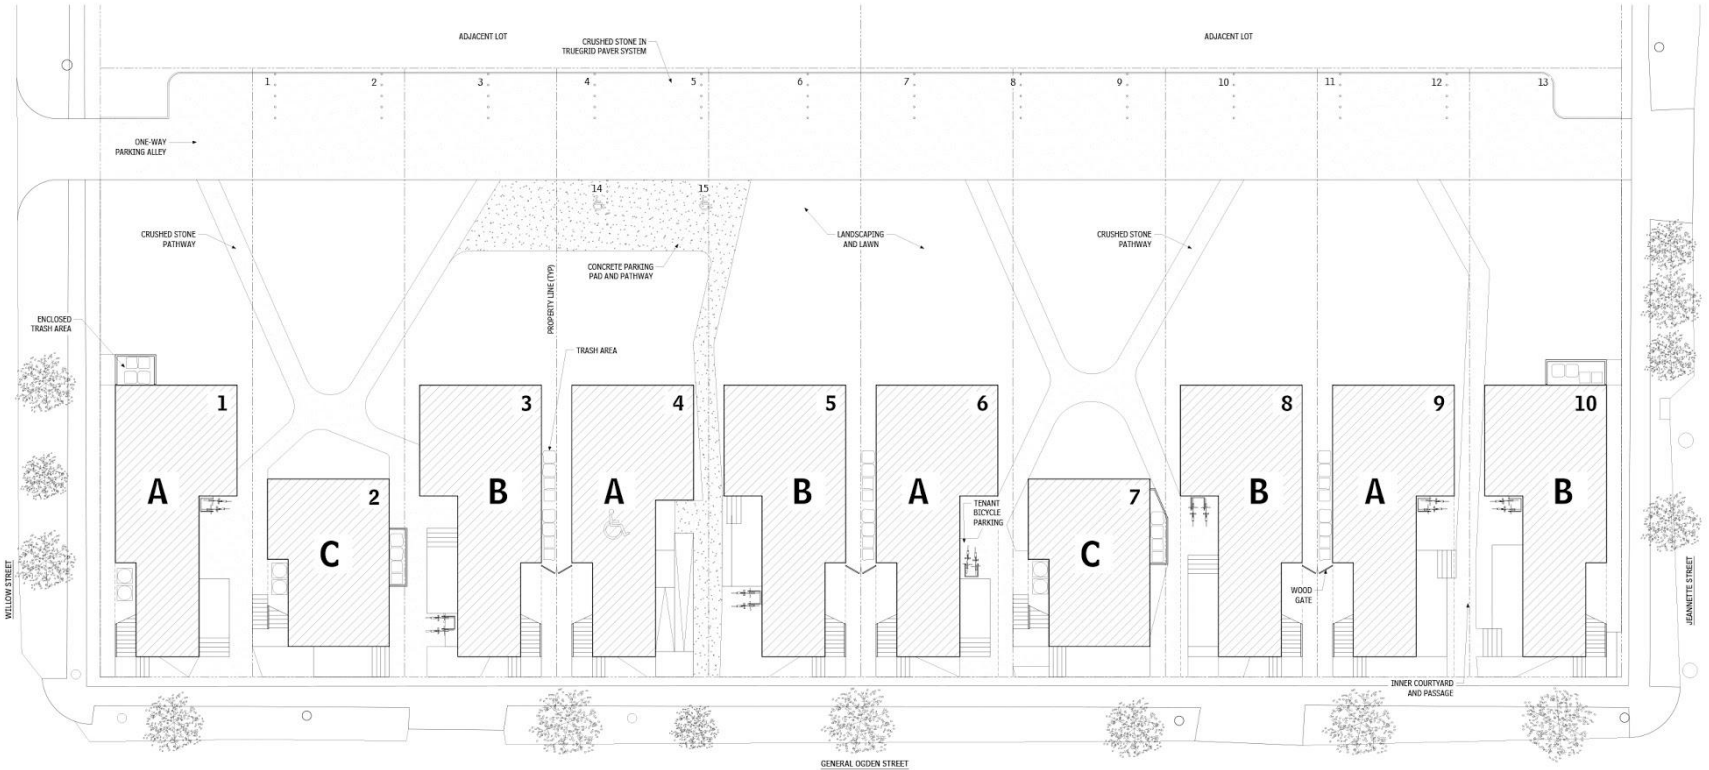


1 SITE PLAN


SCALE: 1" = 12'-0"



NORTH

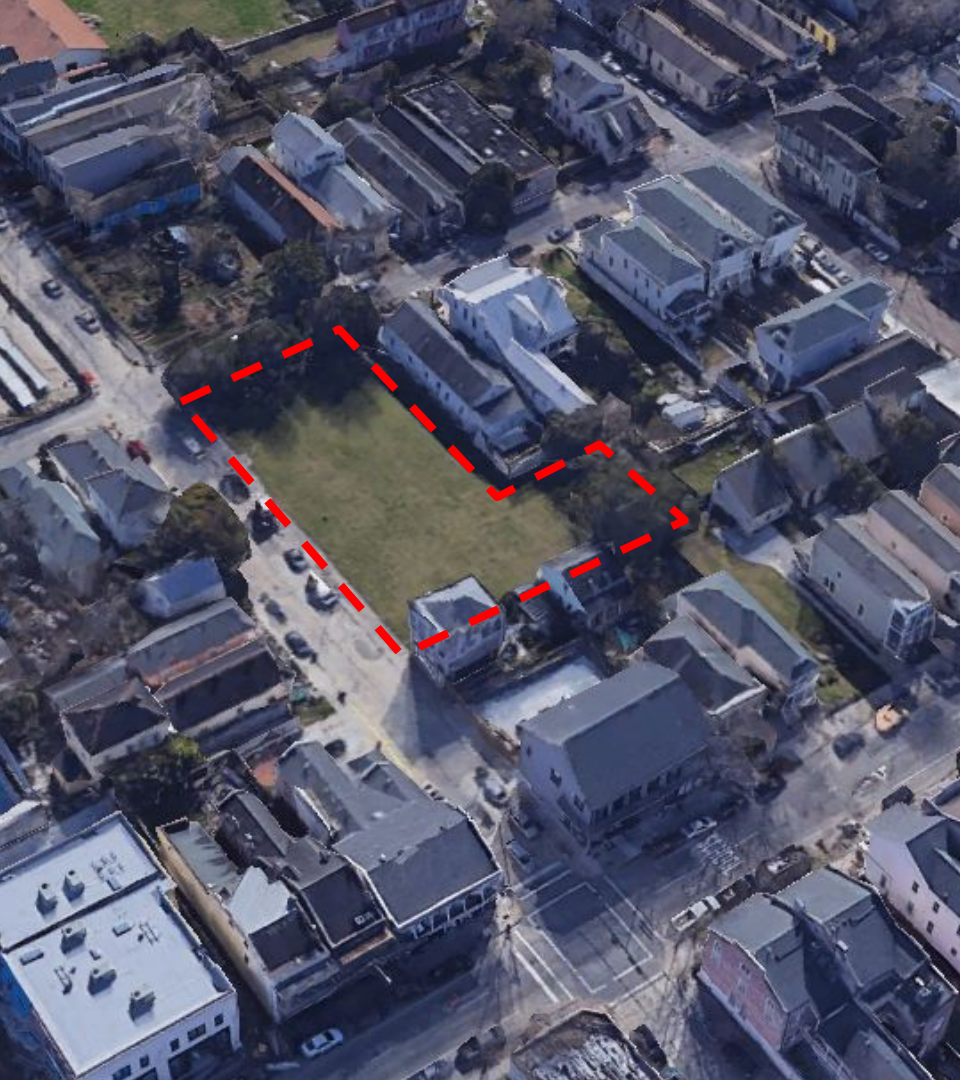

Melpomene

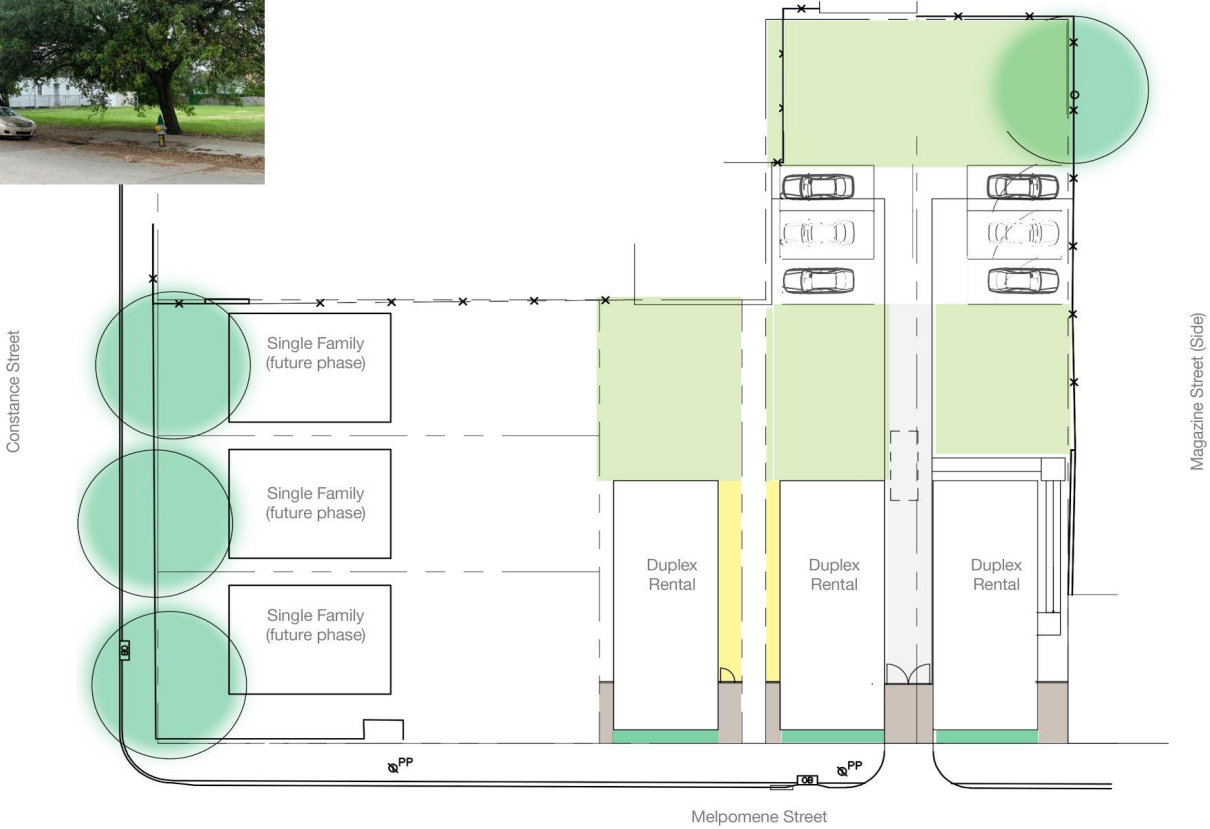



Plum



Site | Roof Plan

